


BEATTY DRIVE

HARLIN DRIVE

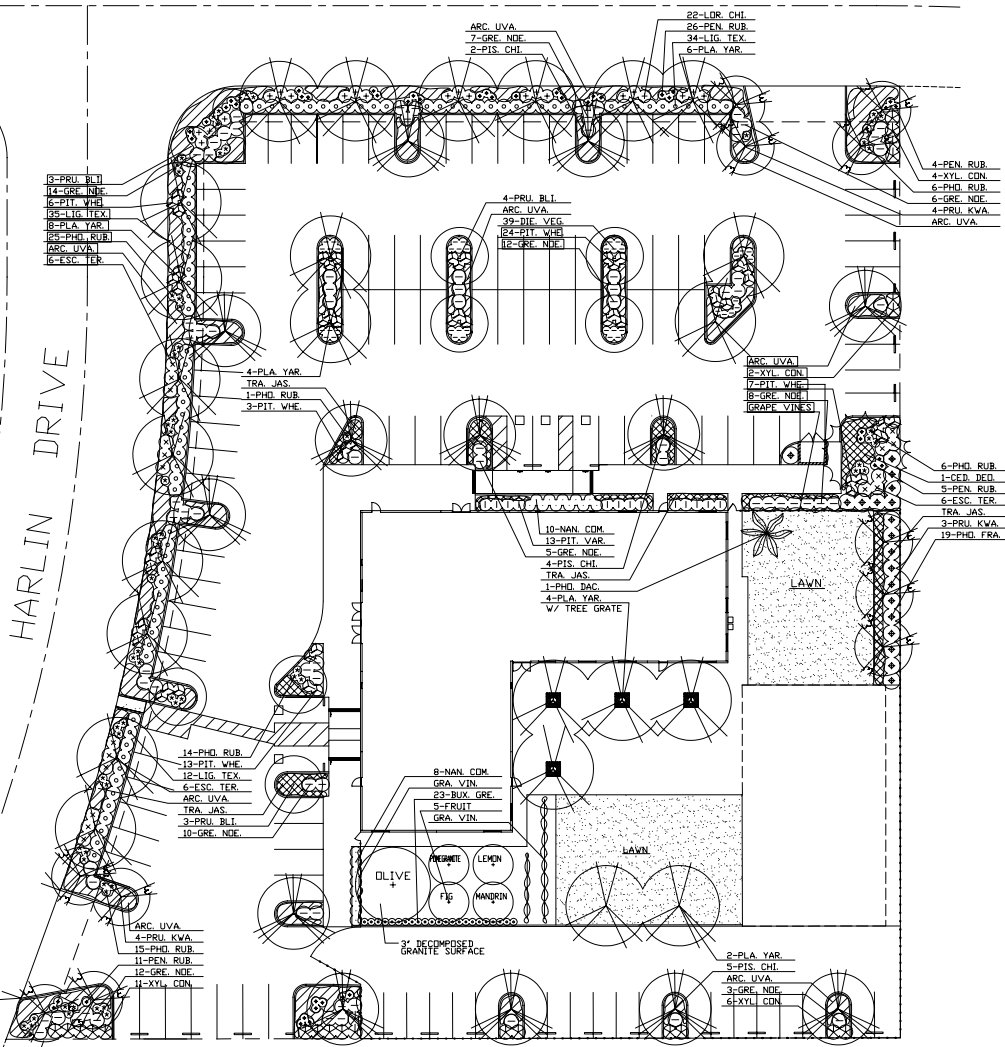

PLANT LEGEND

Qty. Size Key Botanical Name - Common Name

- TREES
- 1 #15 CED. DED. Cedrus deodara - Deodar Cedar
 - 1 10' BTH PHD. DAC. Phoenix dactylifera - Date Palm
 - 11 15 PIS. CHI. Pistacia chinensis - Chinese Pistache
 - 24 15 PLA. YAR. Platanus acerifolia 'Varwood' - London Plane Tree
 - 10 15 PRU. BLI. Prunus blineana - Flowering Plum
 - 11 15 PRU. KWA. Prunus serrulata 'Kwanzan' - Flowering Cherry

FRUIT TREES (TREES PROVIDED BY OWNER)

- 5 15 FRUIT. Fig Tree
- Lemon Tree
- Mandarin Orange Tree
- Olive Tree
- Pomegranate Tree

SHRUBS

- 23 #5 BUX. GRE. Buxus japonica 'Green Beauty' - Boxwood
- 39 1 DIE. VEG. Dietes vegeta - Fortnight Lily
- 18 5 ESC. TER. Escallonia terri - Escallonia
- 77 5 GRE. NDE. Grevillea noellii - Noel's Grevillea
- 81 5 LIG. TEX. Ligustrum texanum - Wax-leaf Privet
- 22 5 LDR. CHI. Loropetalum chinense 'Razzleberry' - Chinese Fringe Flower
- 18 5 NAN. CDM. Nandina d. 'Compacta' - Compact Heavenly Bamboo
- 46 5 PEN. RUB. Pennisetum setacum 'Rubrum' - Purple Fountain Grass
- 19 5 PHD. FRA. Photinia Fraseri - Fraser Photinia
- 67 5 PHD. VAR. Phormium tenax 'Rubrum' - Red New Zealand Flax
- 13 5 PIT. VAR. Pittosporum tobira 'Variegata' - Variegated Mock Orange
- 53 5 PIT. WHE. Pittosporum tobira 'Wheeler's Dwarf' - Dwarf Mock Orange
- 23 5 XYL. CDN. Xylosma congestum - Shiny Xylosma

GROUND COVER

- #1 ARC. UVA. Arctostaphylos uva-ursi - Bearberry @ 30' o.c.
- #1 TRA. ASI. Trachelospermum jasminoides - Star Jasmine @ 30' o.c.

VINES

- #1 GRA. VIN. Grape Vines - Vine provided by contractor, variety to be chosen by owner

LAWN

BLUEGRASS/RYEGRASS
Available from: Delta Bluegrass Company
800-637-8873

PARKING LOT SHADE CALCULATIONS

TREE SYMBOL	100%	50%	25%
PIS. CHI.	10 (962) = 9,620	2 (481) = 962	
PLA. YAR.		12 (481) = 5,772	6 (241) = 1,446
PRU. BLI.	6 (314) = 1,884		1 (79) = 79
PRU. KWA.		3 (157) = 471	1 (79) = 79


TOTAL PAVED AREA 34,560 s.f.
SHADE REQUIRED 17,280 s.f.
SHADE PROVIDED 20,313 s.f.
PERCENT SHADE 57%

WATER USE CALCULATION

WATER USE	PLANT KEY	SQ. FT.	WATER USE FACTOR
LOW	DV, PR, XC, AU, DG	6,336	6,336 X 0.4 = 2,534
MEDIUM	BG, ET, GN, LT, LC, NC, PF, PR, PV, PW, TA	8,327	8,327 X 1.0 = 8,327
HIGH	LAWN	5,579	5,579 X 1.6 = 8,926
		20,242	19,787

WATER USE FACTOR (19,787) IS LESS THAN THE TOTAL SQUARE FOOTAGE (20,242)

NOTE: THE PLANT KEY IS OBTAINED FROM THE FIRST LETTERS OF THE GENUS AND SPECIES FOUND IN THE PLANT LEGEND.

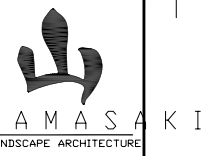

YAMASAKI
LANDSCAPE ARCHITECTURE
JEFF AMBRISIA, ASLA C4057
1323 HIGH STREET
AUBURN, CALIFORNIA 95603
(530) 895-0040
FAX (530) 895-0042
yamaland@pacbell.net

CHINESE IMMANUEL CHURCH
HARLIN DRIVE
SACRAMENTO
CALIFORNIA

Sheet Title
PLANTING PLAN

Seal
LICENSED LANDSCAPE ARCHITECT
JEFF AMBRISIA C4057
STATE OF CALIFORNIA

No.	Date	Revision

Project: JgMA Sheet No:
Drawn By: JMA
Scale: 1"=20'-0" L1
Date: 8/24/05
File Name: CECP.L of 3 sheets